

FILED 48665247 BC(91)2000-06-30 PRINT: 2008-05-12 09:40:55, 453102

SHEET 1 OF 4 SHEETS

**STRATA PLAN KAS 2247
PHASES 19 & 20**

Created and Registered in the Land Title Office of Kamloops, B.C.
this 6 day of September 2005
D/ Registrar S. LISCHKA
KX12870 R

**STRATA PLAN PHASES 19 & 20 OF
PART OF LOT 1, PLAN KAP66925 (EXCEPT STRATA PLAN KAS2247),
D.L. 4890 AND D.L. 6389, K.D.Y.D.
B.C.G.S. 92 1.029
PETER HOPE LAKE, KAMLOOPS ASSESSMENT AREA**



LEGEND

- BEARINGS ARE ASTROMONIC AND ARE DERIVED FROM PLAN KAP66925
- ⊙ - STANDARD CAPRED POST FOUND
- - STANDARD IRON POST PLACED
- ▲ - STANDARD IRON POST FOUND
- ▲ - TRANSVERSE HUB
- SL - STRATA LOT
- CP - COMMON PROPERTY
- LOP - LIMITED COMMON PROPERTY

NOTE: BUILDING DIMENSIONS ARE TO THE OUTSIDE OF EXTERIOR WALLS
THIS PLAN LIES WITHIN THE THOMPSON-NICOLA REGIONAL DISTRICT
CIVIC ADDRESS:
PETER HOPE LAKE, B.C.

STRATA PROPERTY ACT
FORM 0
ENDORSEMENT OF APPROVAL FOR PHASED STRATA PLAN
(Sections 224, Regulations Section 14.3 (1))

Approved as Phases 19 and 20 of a 25 Phase Strata
Plan under Section 224 of the Strata Property Act
Date: September 7, 2005

David ...
Approving Officer
MINISTRY OF TRANSPORTATION
PH 248-1101/2481

STRATA PROPERTY ACT
FORM 5
ENDORSEMENT OF ADVISORY OCCUPANCY
(Section 241, Regulation Section 14.5 (3))

I, LEO COSTER, a British Columbia Land Surveyor,
certify that the Buildings shown in this Strata
Plan have not, as of JULY 29th, 2005 been
previously occupied.

Leo Coster
LEO COSTER B.C.L.S.

STRATA PROPERTY ACT
FORM 11
ENDORSEMENT OF SURVEYOR
(Sections 242(1)(2), Regulations Section 14.5 (2))

I, LEO COSTER, a British Columbia Land Surveyor, certify
that the Buildings shown on this Strata Plan are within
the intended boundaries of the land that is the subject of
the Strata Plan.

Date: JULY 29th, 2005
Leo Coster
LEO COSTER B.C.L.S.

I, LEO COSTER, a BRITISH COLUMBIA LAND SURVEYOR OF THE CITY
OF KAMLOOPS, IN BRITISH COLUMBIA, CERTIFY THAT I WAS PRESENT
AT AND PERSONALLY SUPERVISED THE SURVEY REPRESENTED BY
THIS PLAN AND THAT THE SURVEY AND PLAN ARE CORRECT.
THE FIELD SURVEY WAS COMPLETED ON THE 29th DAY OF JULY, 2005.
THE PLAN WAS COMPLETED AND CHECKED, AND THE CHECKLIST FULFILLED
UNDER EOP #3308, ON THE 10th DAY OF AUGUST, 2005.


Leo Coster
LEO COSTER B.C.L.S.

Witness Owner
David ... PETER HOPE LAKE RESORT
Signature DEVELOPMENT INC (CIVIC NO. 197108)

Marie Grace Authorized Signatory
Print Marie Grace
Address 488-1090 W. ...
Occupation Accountant

Witness Mortgagee
Marie Grace BANK OF FINANCIAL SERVICES INC
Signature (B.C. No. A483358)
Print Marie Grace
Address 488-1090 W. ...
Occupation Accountant

Witness Mortgagee
Jeanne ... ENVIRO CREDIT UNION
Signature "IN TRUST, SEE B4436697"
Print JEANNE ...
Address ...
Occupation ...

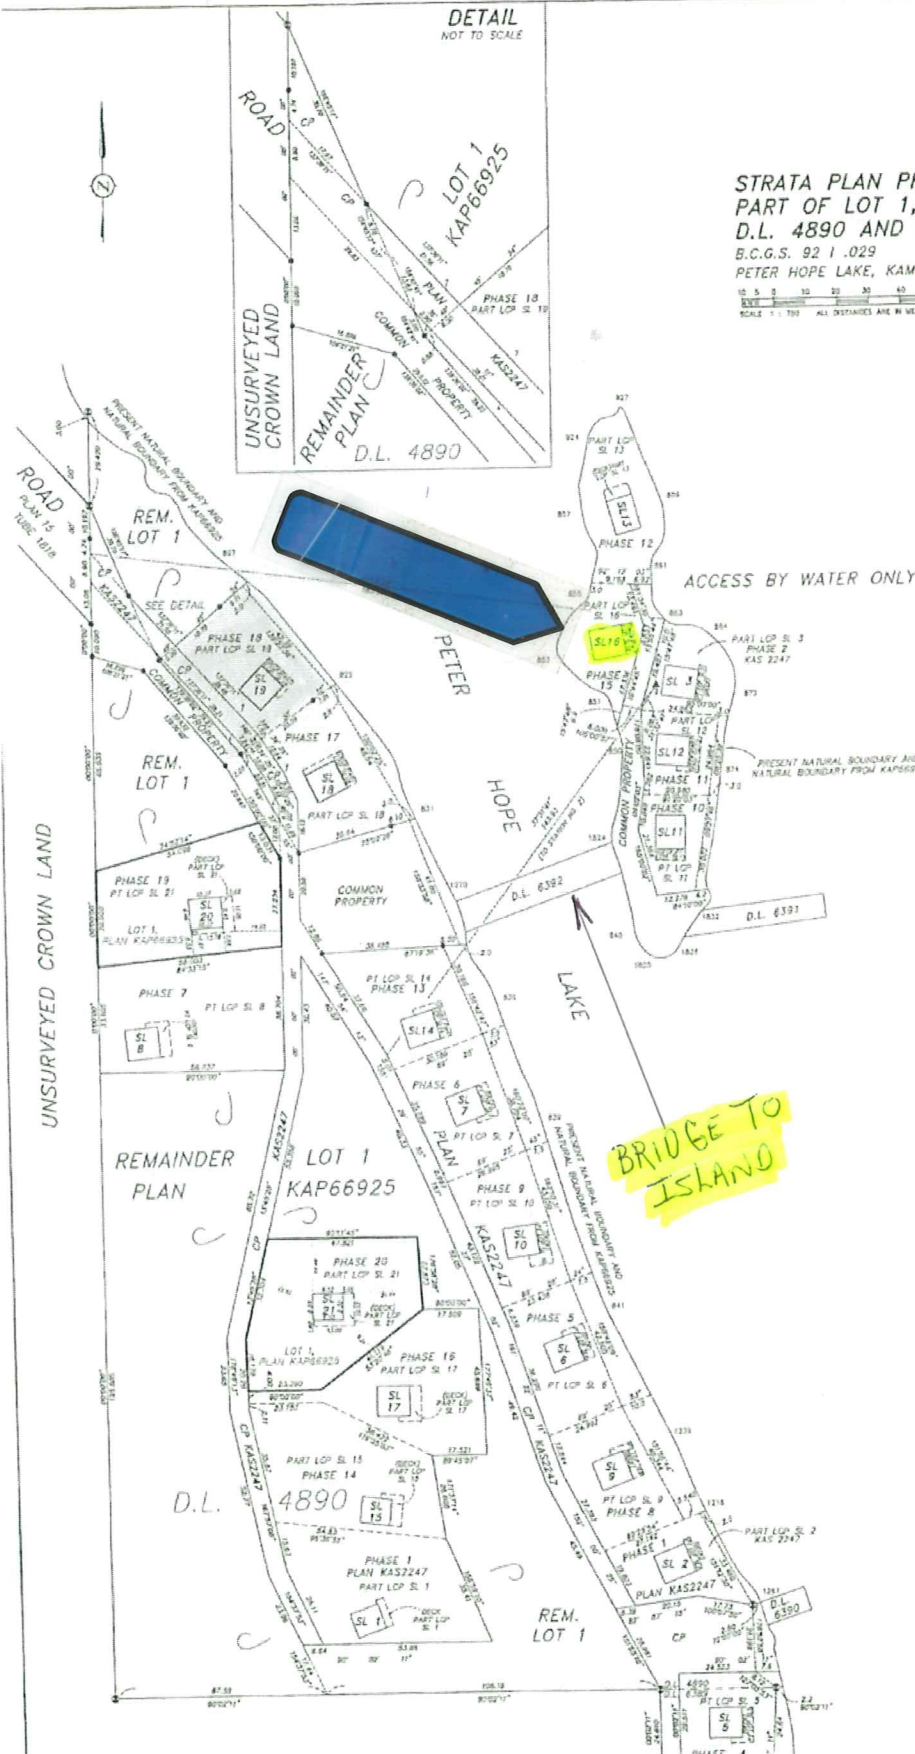

BRIDGE TO ISLAND